


PŮDORYS SKLEPA,

1:100,


D V Ů R

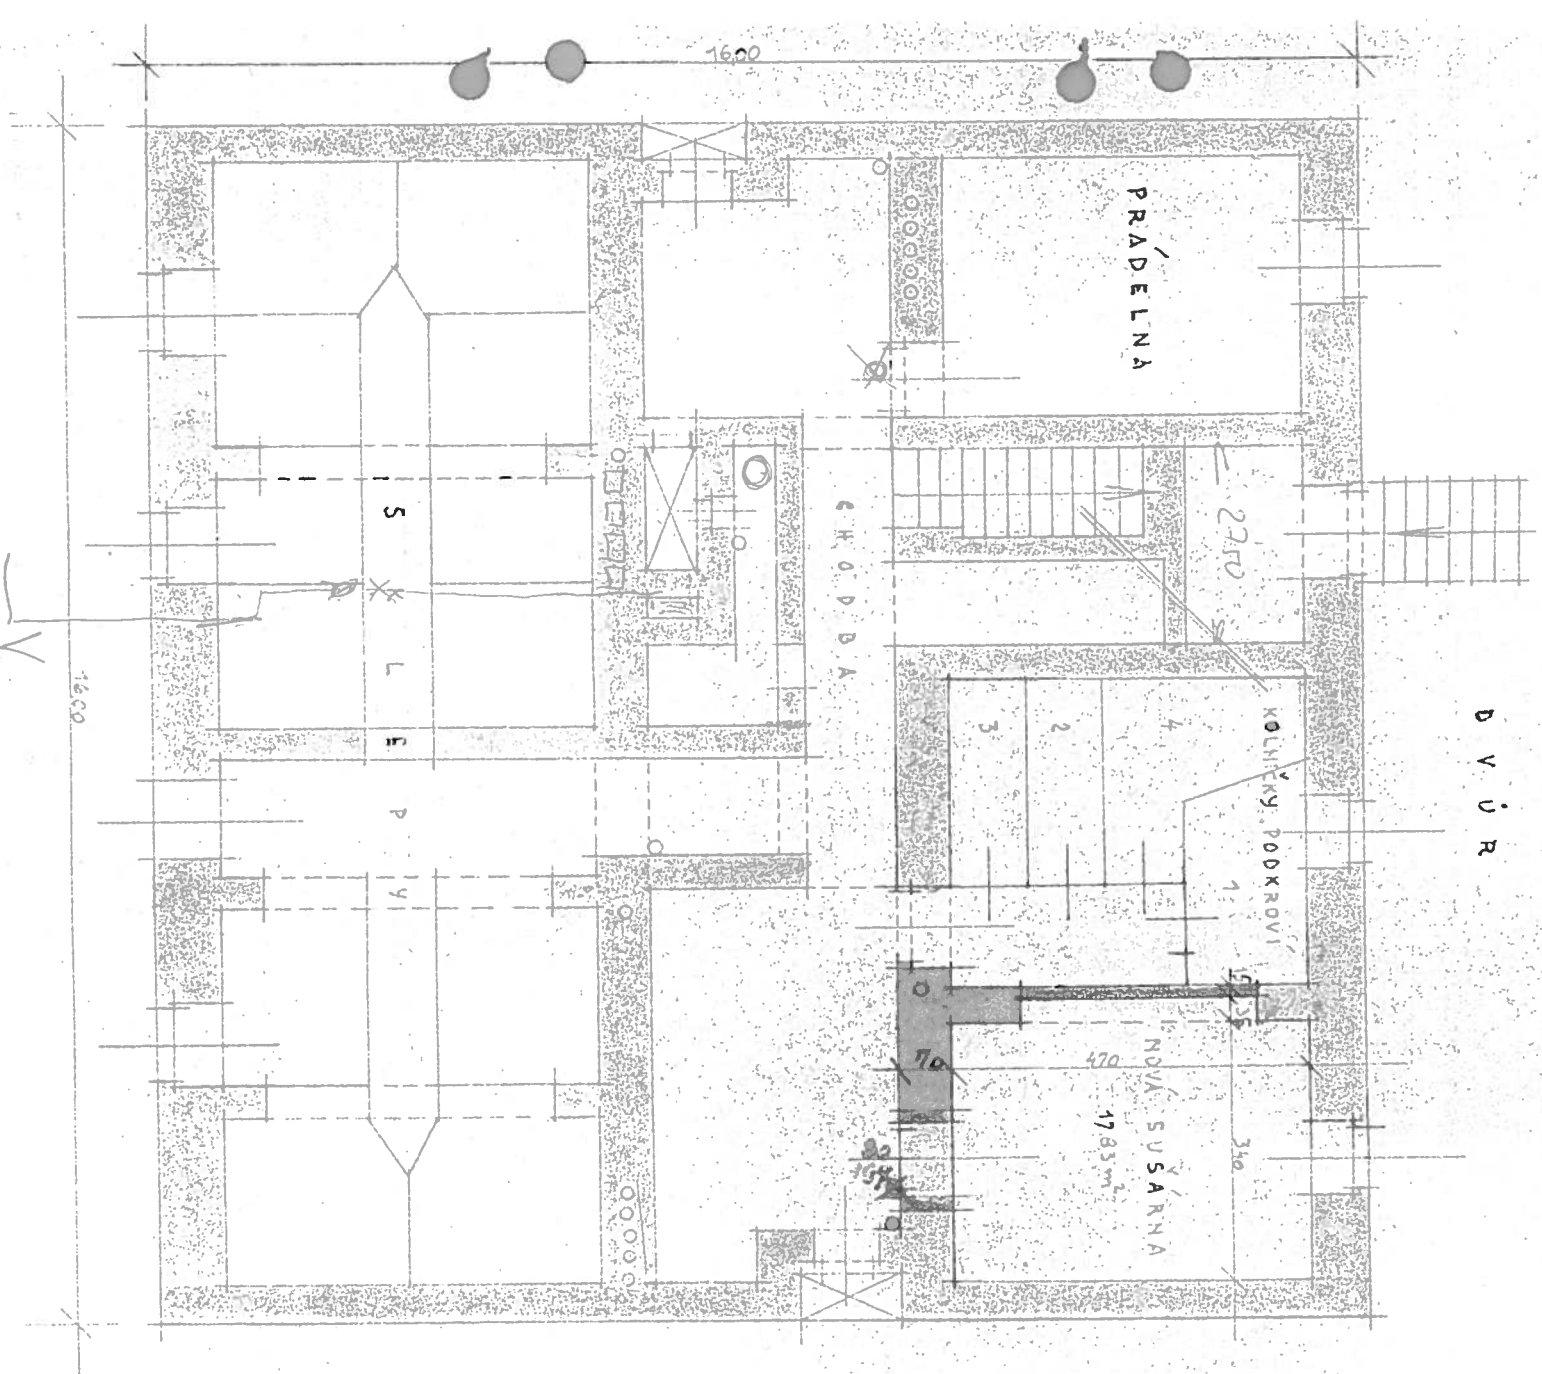

T. 2

VERSTANDA SE NEPROVADELA

→ ALE VE 2)E BYF


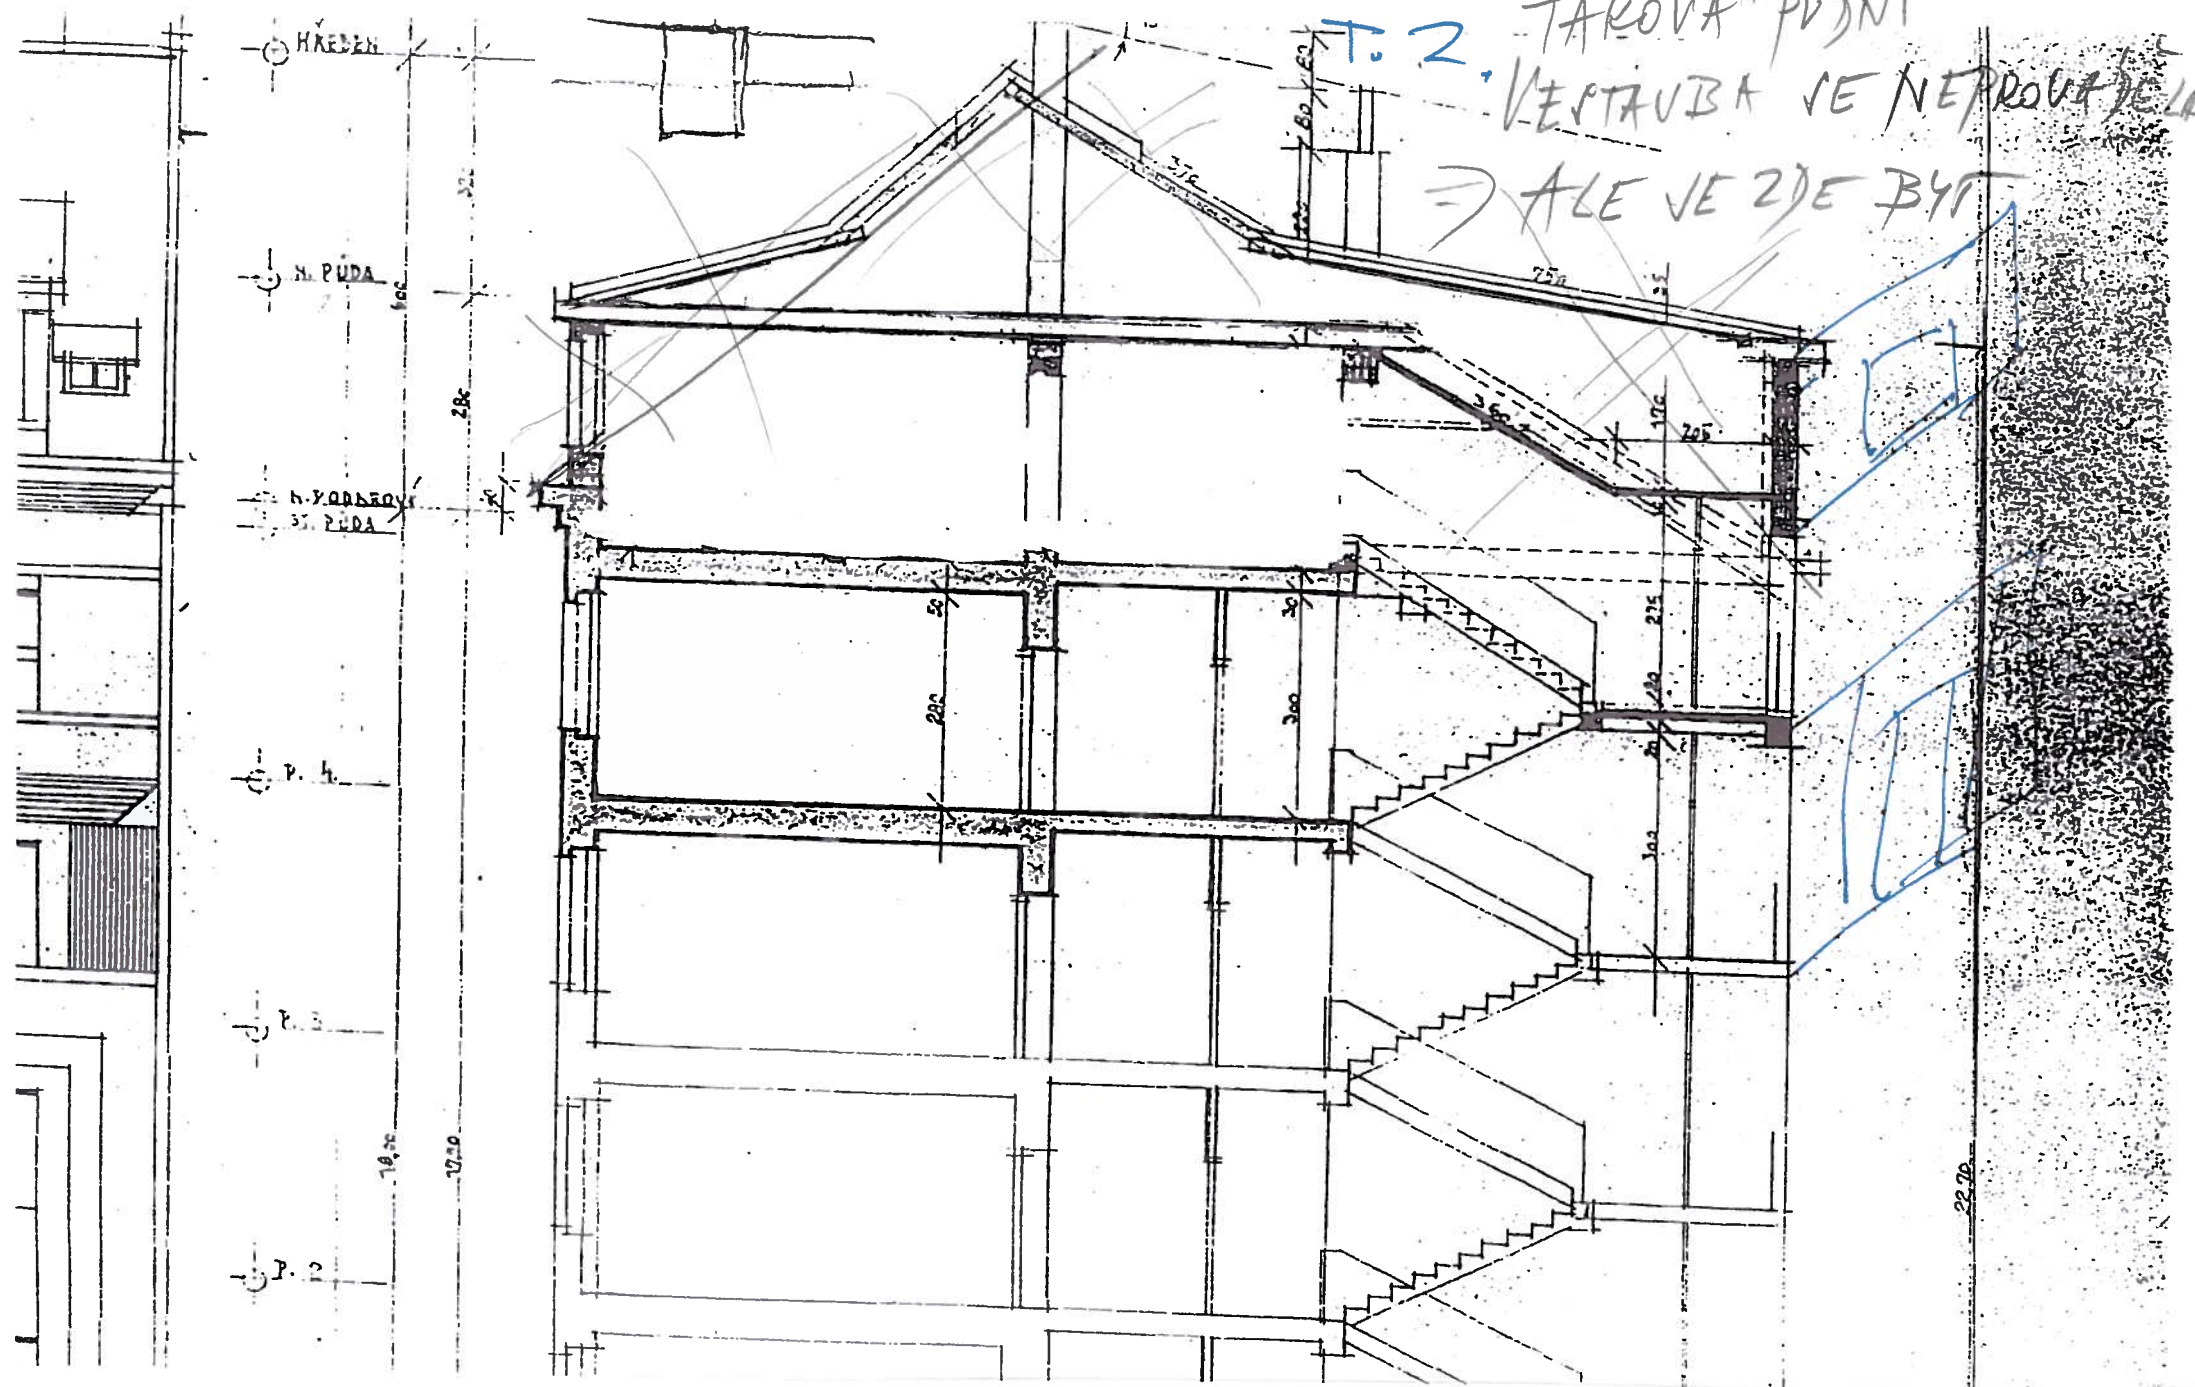


PŮDORYS PODKROVÍ

1:100

VAZBA STŘECHY

1:100

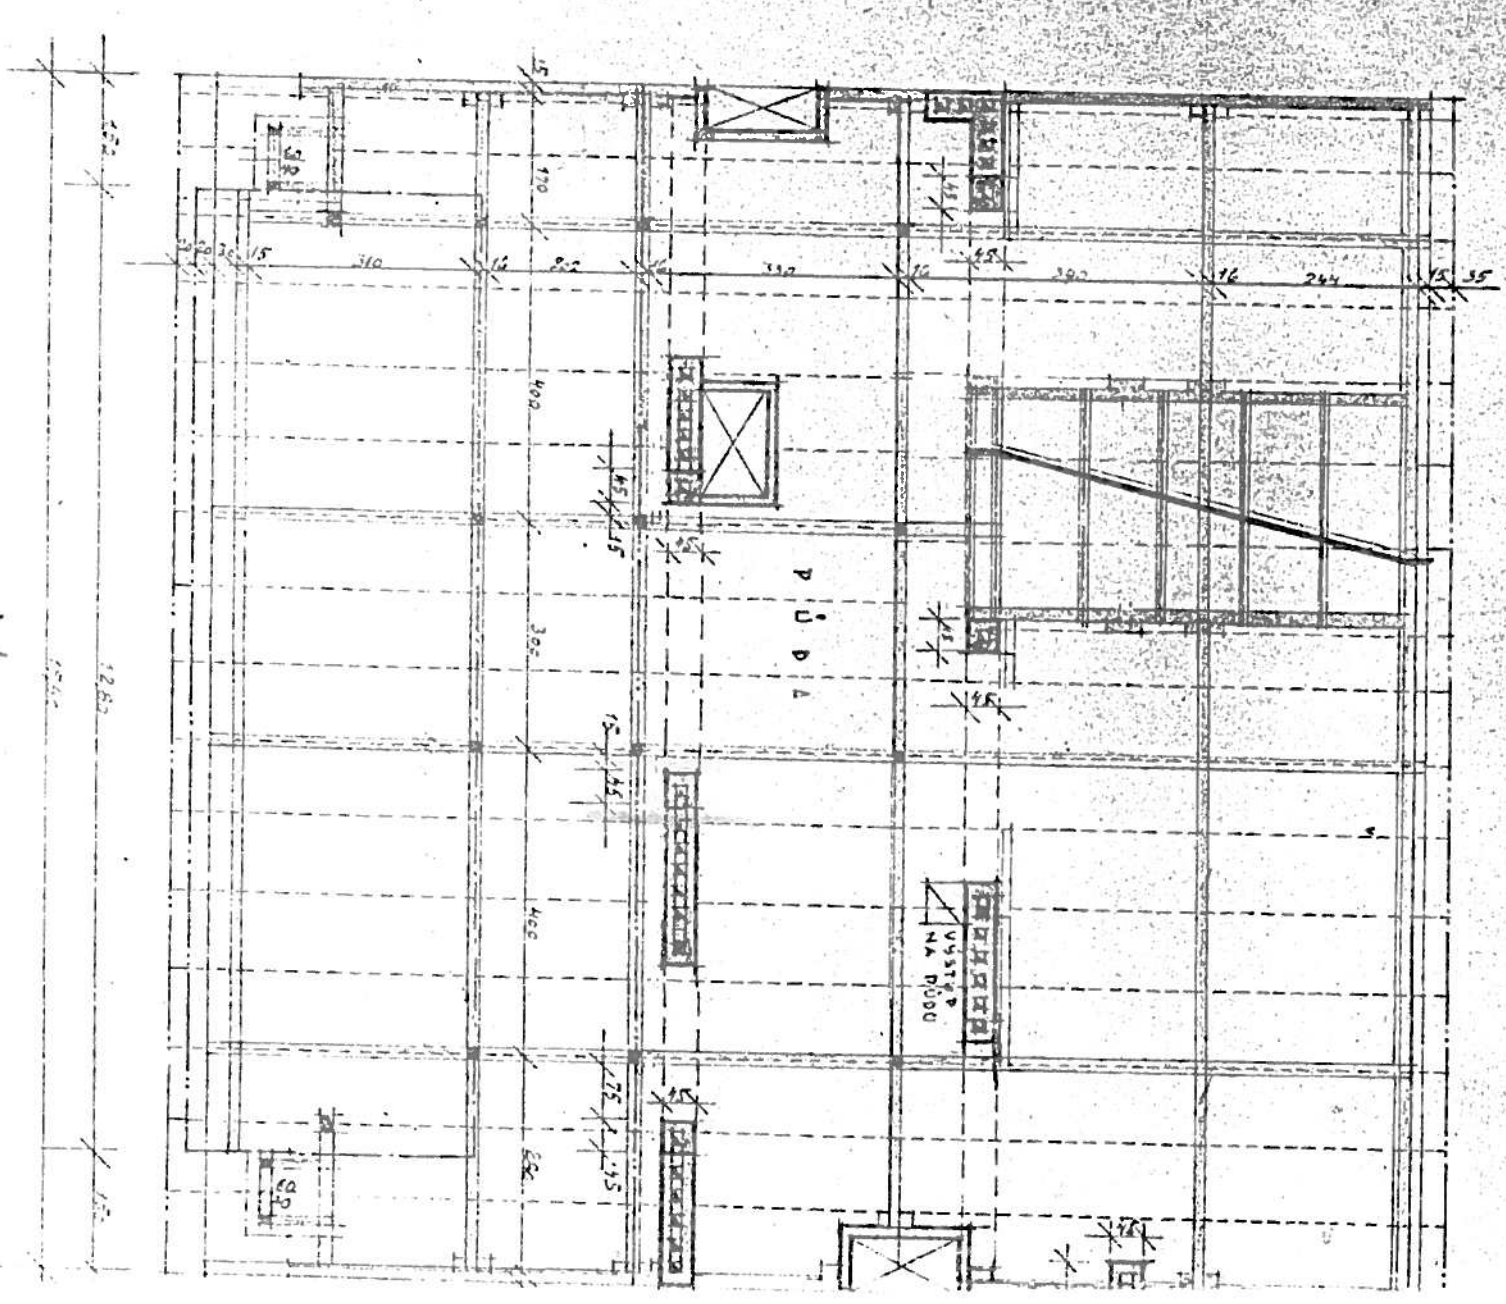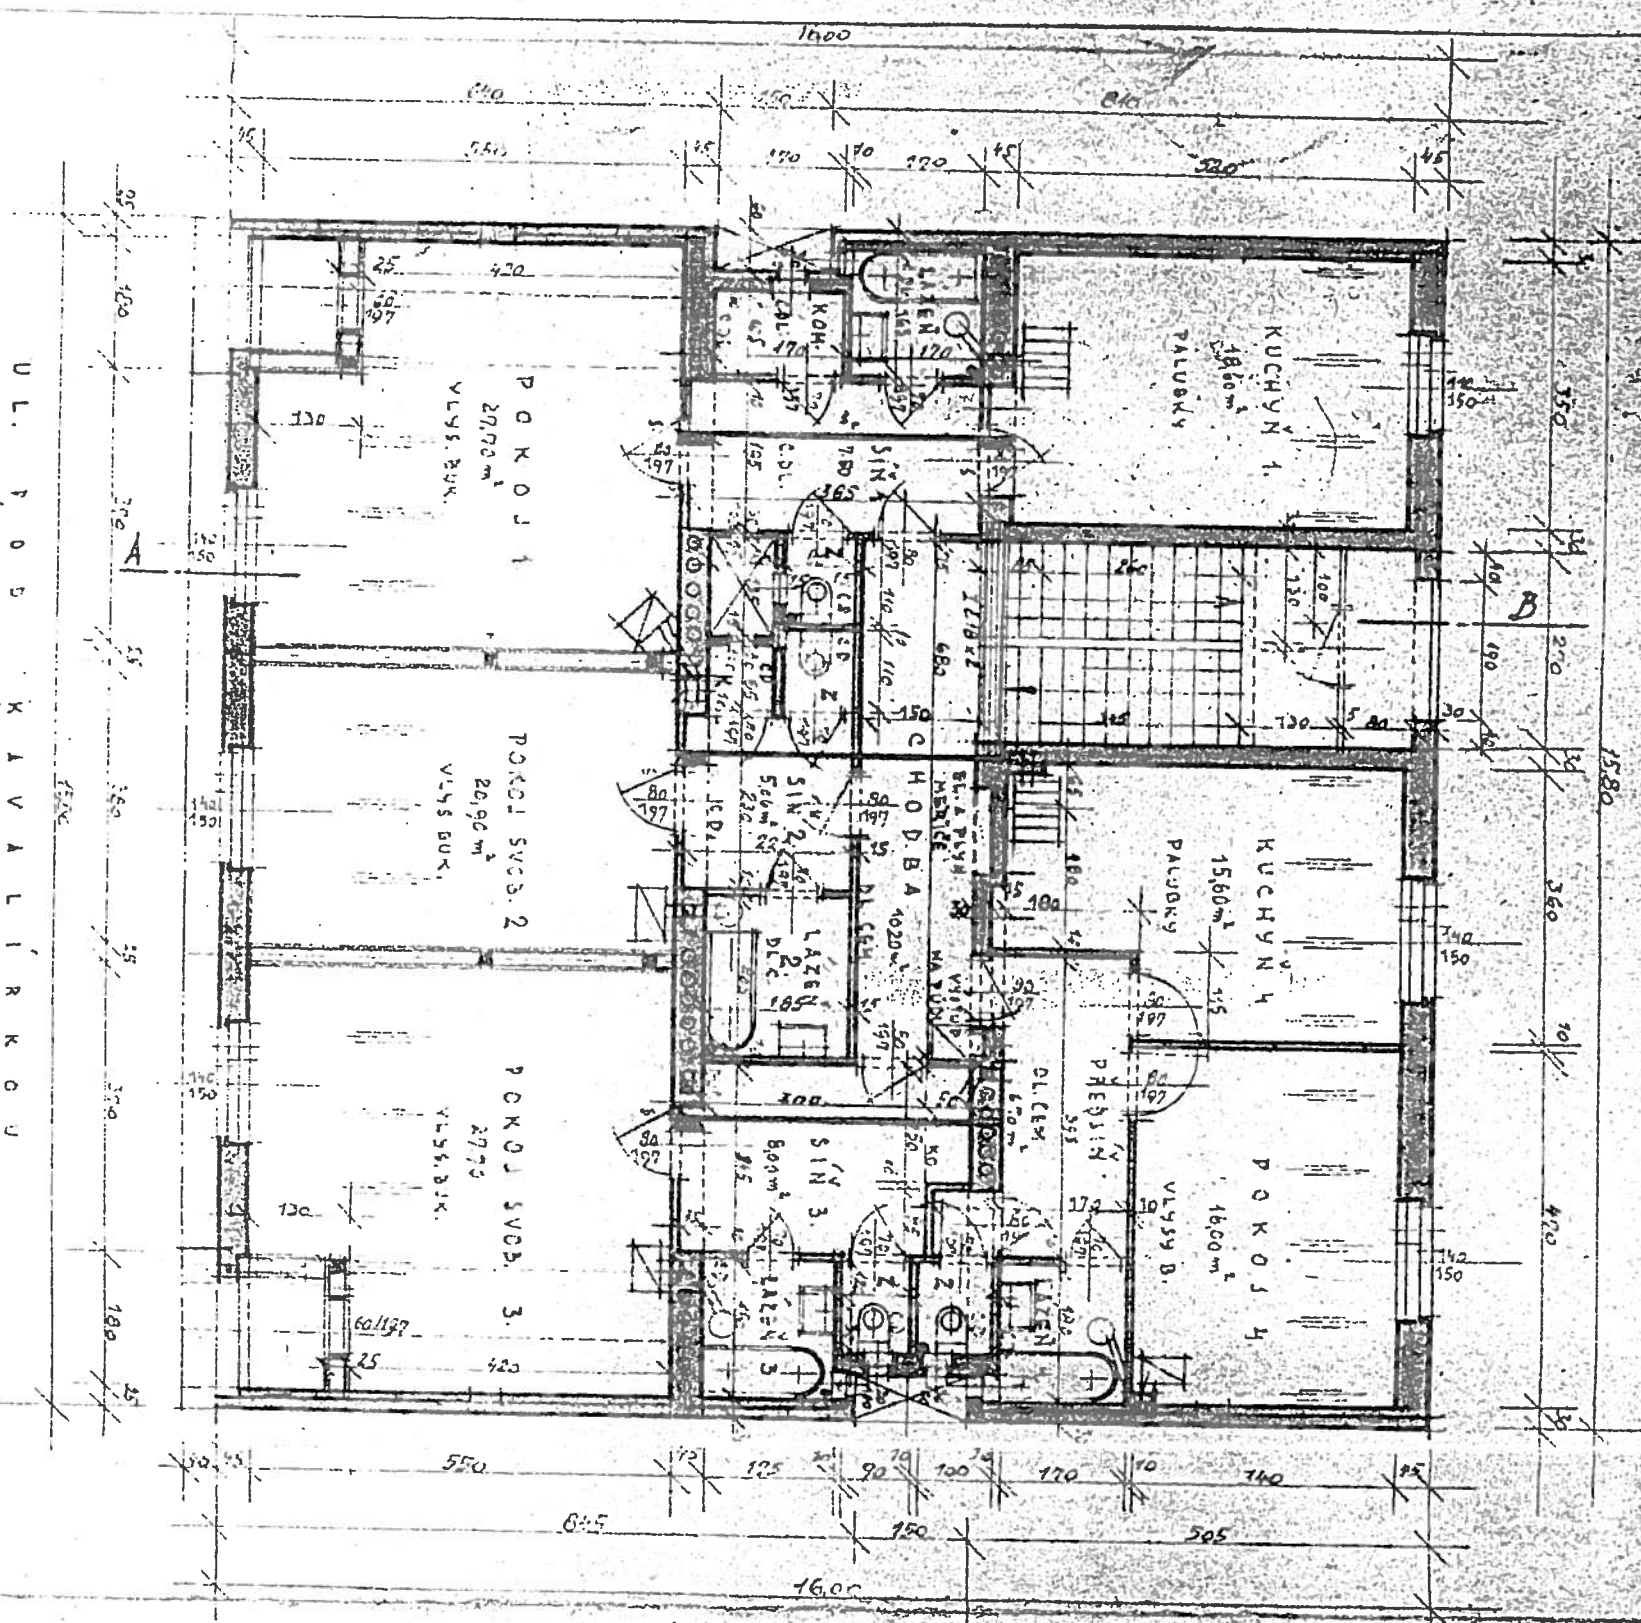

TABULKA PLOCH:

	PLOCHA J.	PLOCHA J.
2972	KUCHYN	OBYTNÁ
1.	5072	5970
2.	5076	5970
3.	2790	4453
4.	4200	4200
SPOLU	9250m²	10572m²